



152578


20088 FBU EDIT RÜCHNERER, LIPINGO 11-23-21

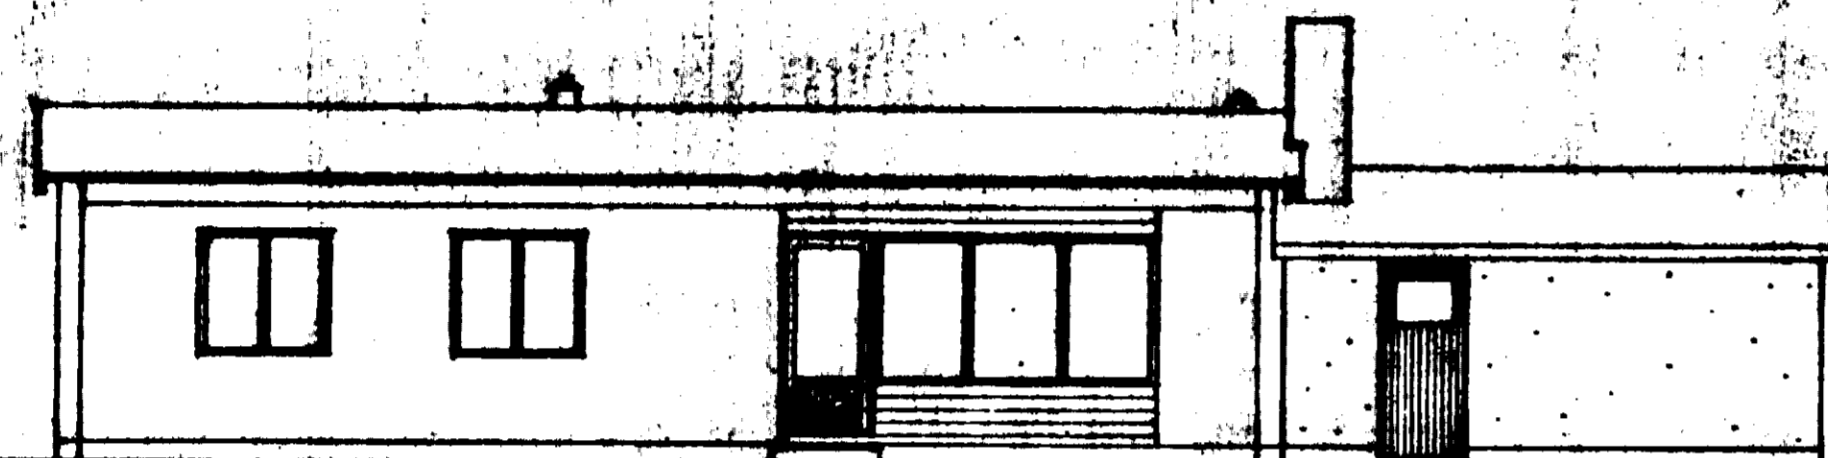


FRONT VIEW NORTH

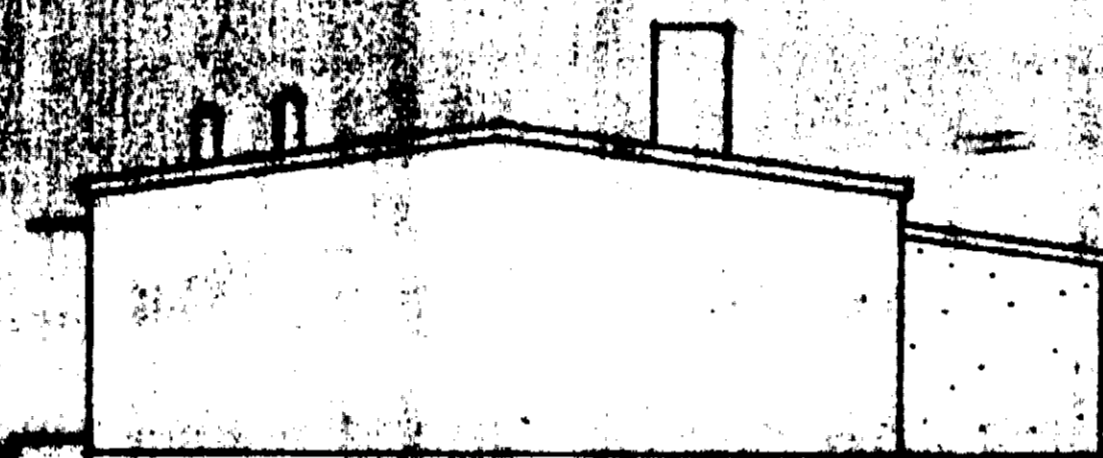


REAR VIEW SOUTH

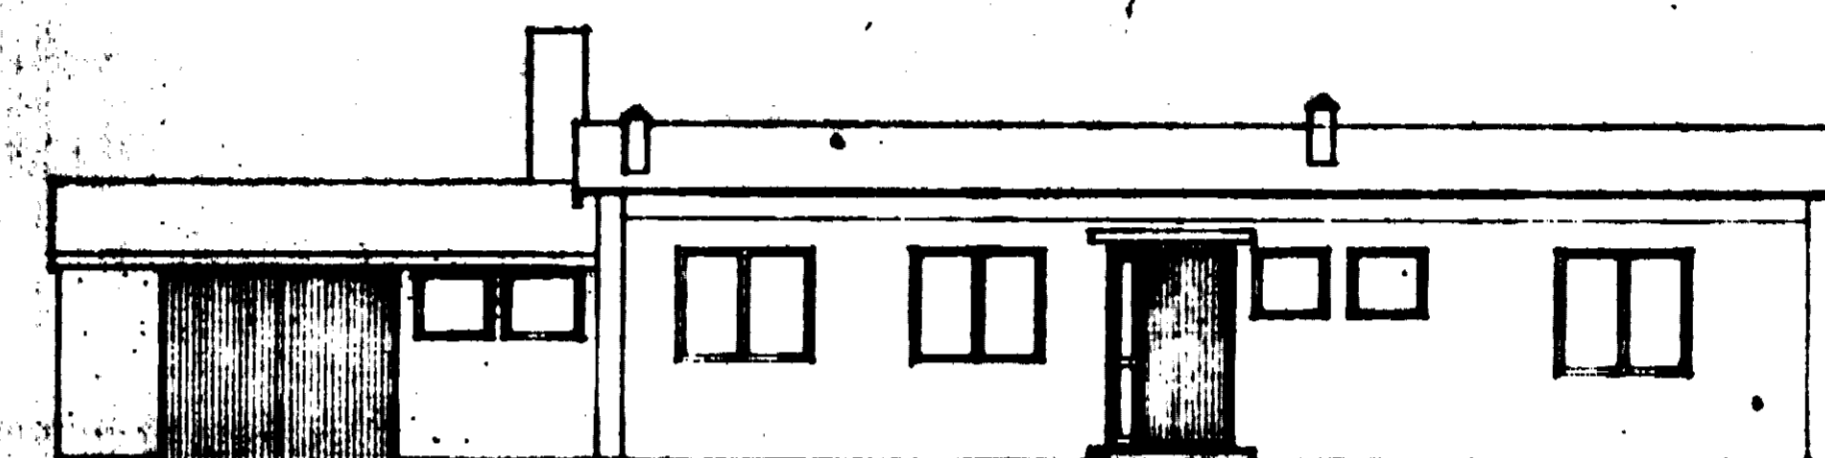


RIGHT SIDE VIEW EAST

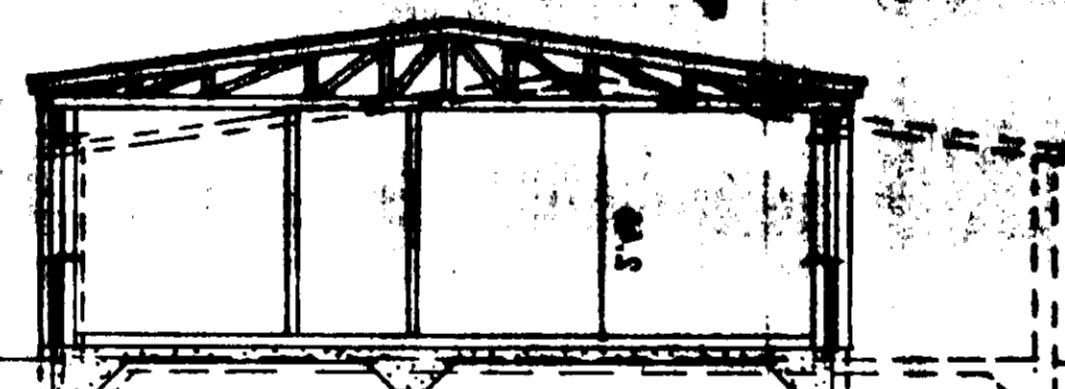

ROOF TRUSS

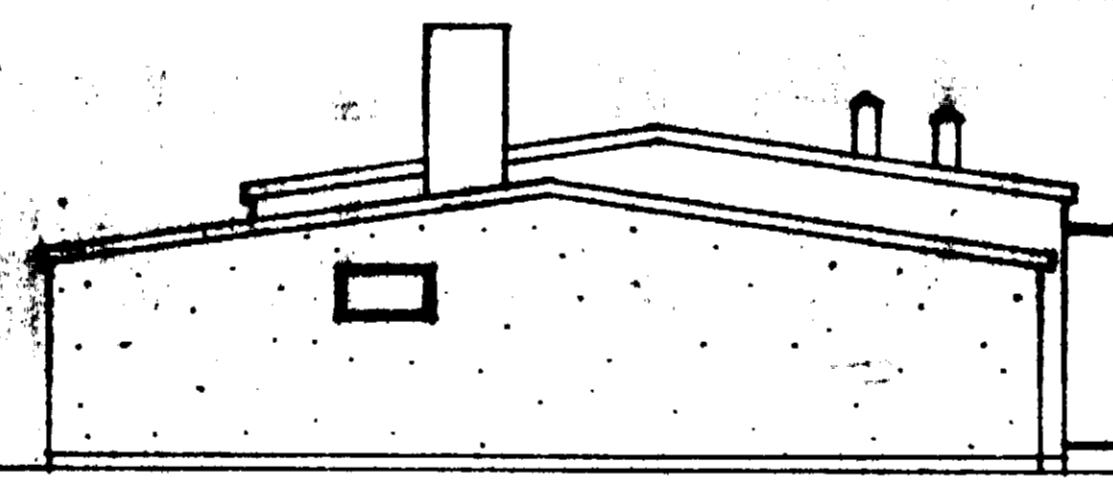

LEFT SIDE VIEW WEST

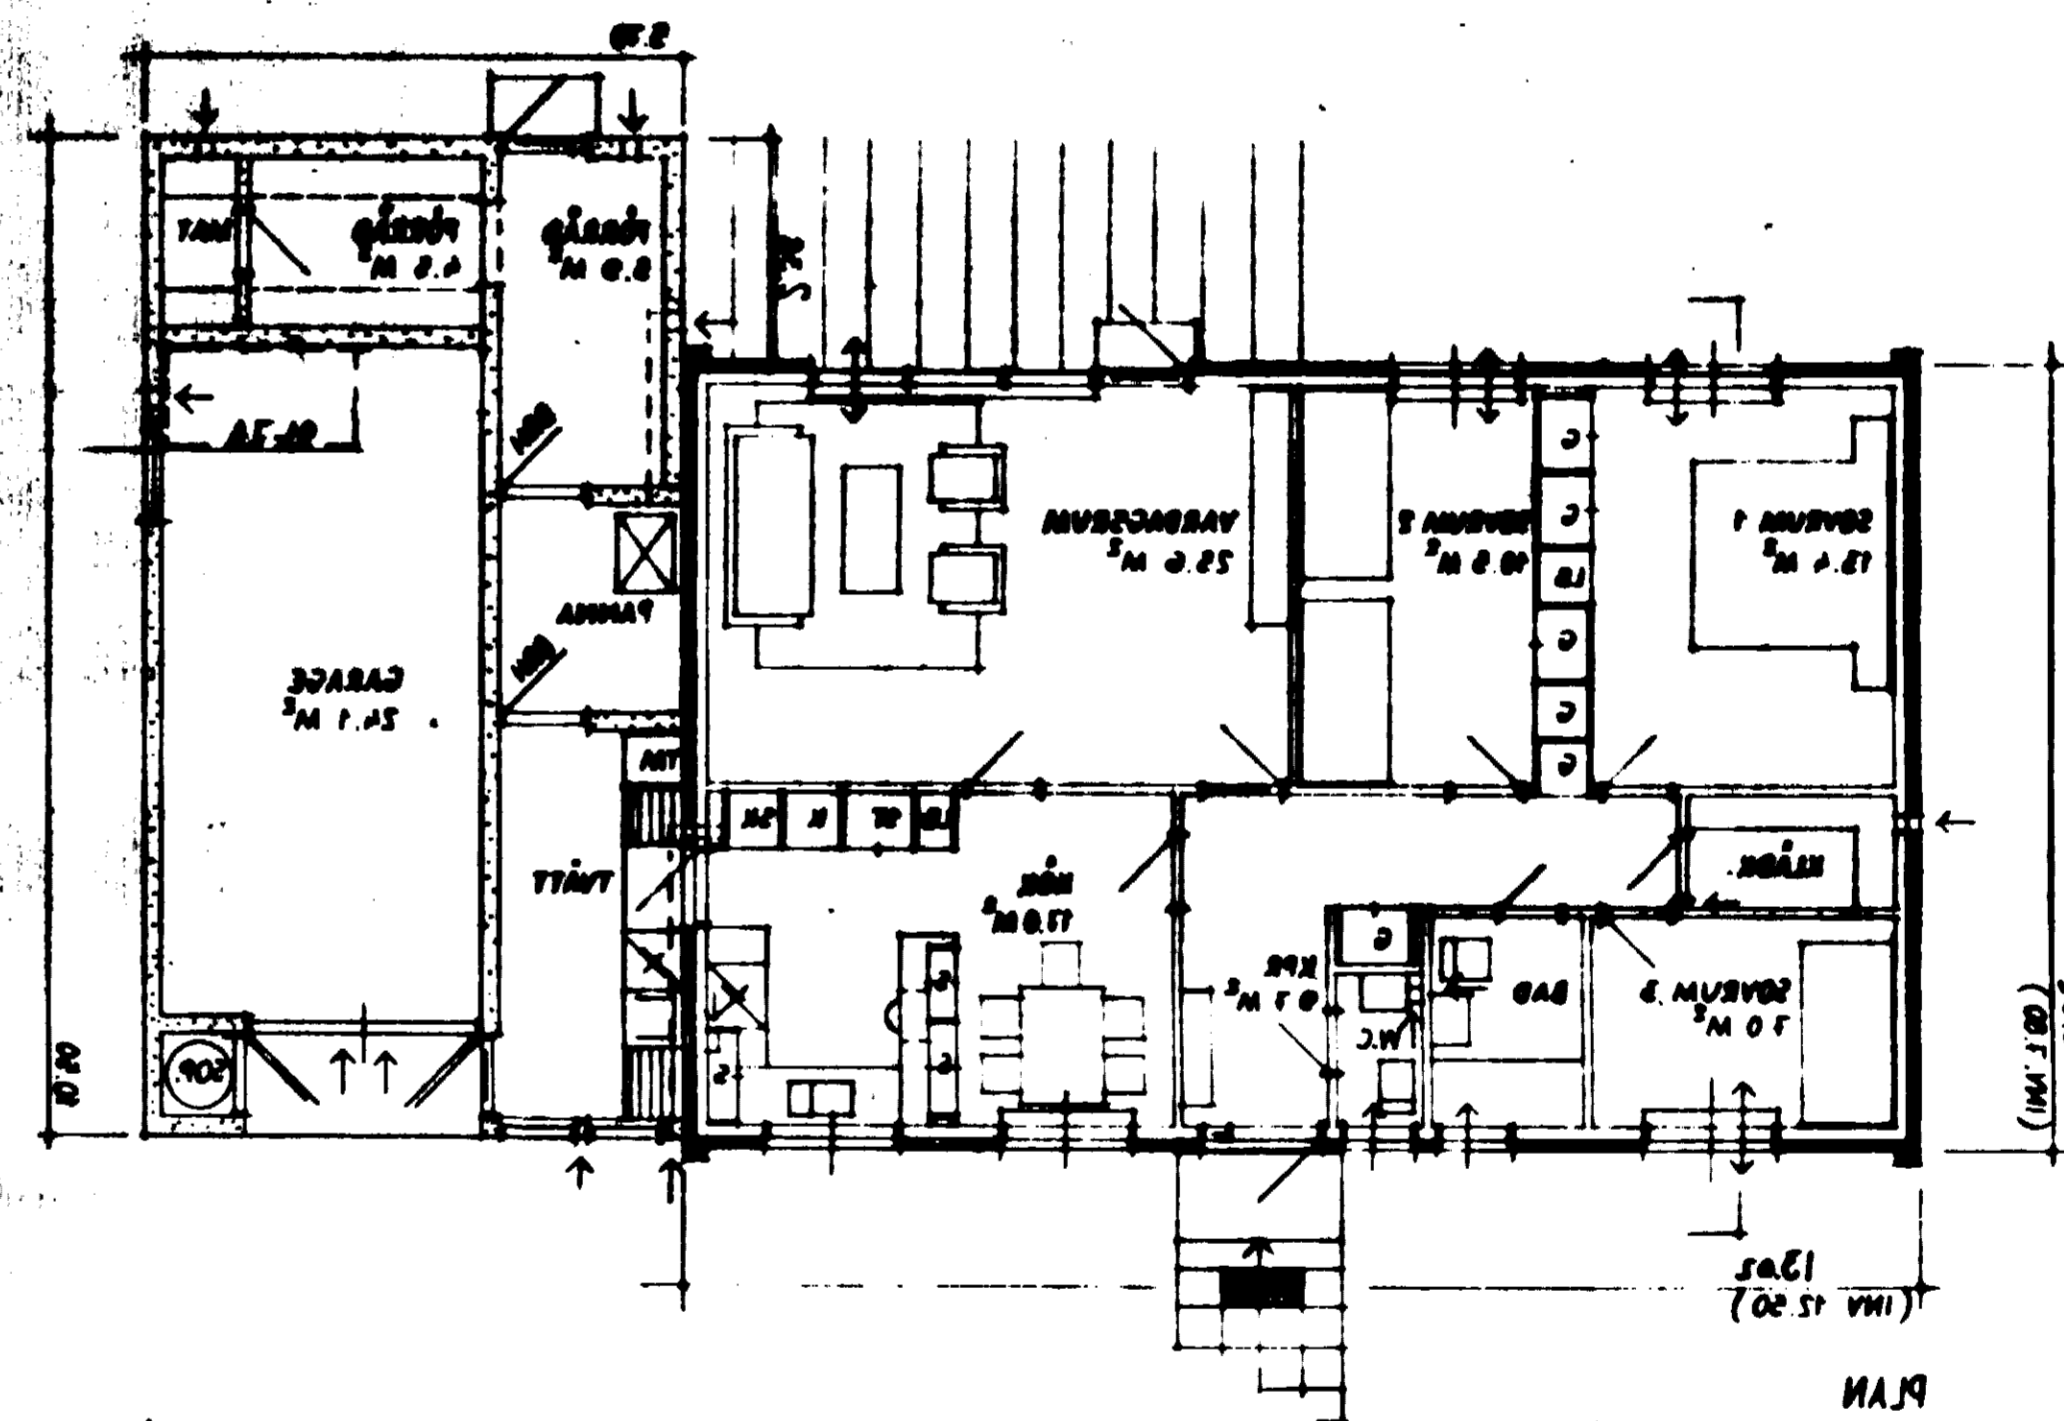

FLOOR PLAN

1925 FEBRUARY 15  
DRAWN BY  
CHECKED BY

ALL DIMENSIONS ARE IN FEET AND INCHES  
UNLESS OTHERWISE SPECIFIED

THIS PLAN IS THE PROPERTY OF THE ARCHITECT AND IS NOT TO BE REPRODUCED OR COPIED WITHOUT HIS WRITTEN CONSENT

AB HULTBERG & SÖNER  
HULTBERG SÖNER & SÖNER  
1925

NOT TO SCALE  
SEE PLAN FOR DIMENSIONS  
ALL DIMENSIONS ARE IN FEET AND INCHES  
UNLESS OTHERWISE SPECIFIED

SCALE 1/8" = 1'-0"

