
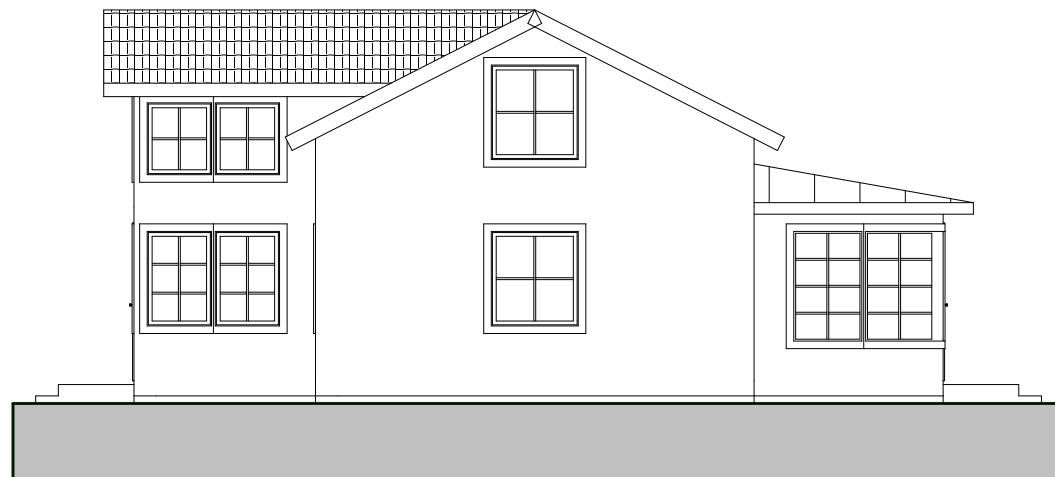


SKALA 1:100

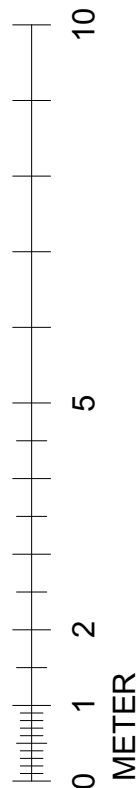

FASAD E2 MOT ÖSTER

+4,90
2 Plan 2

+2,30
1 Plan 1

±0,00
0 Plan 0
-0,60
-1 Plan -1



FASAD E1 MOT SÖDER

+4,90
2 Plan 2

+2,30
1 Plan 1

±0,00
0 Plan 0
-0,60
-1 Plan -1

VÄDDÖ-HAMMARBY 5:54, DJÄVULSÖN 1 • FASAD E1&E2 • ATTEFALL TILLBYGGNAD
SKALA 1:100 • ARKITEKT BO MALMLÖW SAR/MSA • GRISSLEHAMN 2022-02-06

A004