



158183


158183

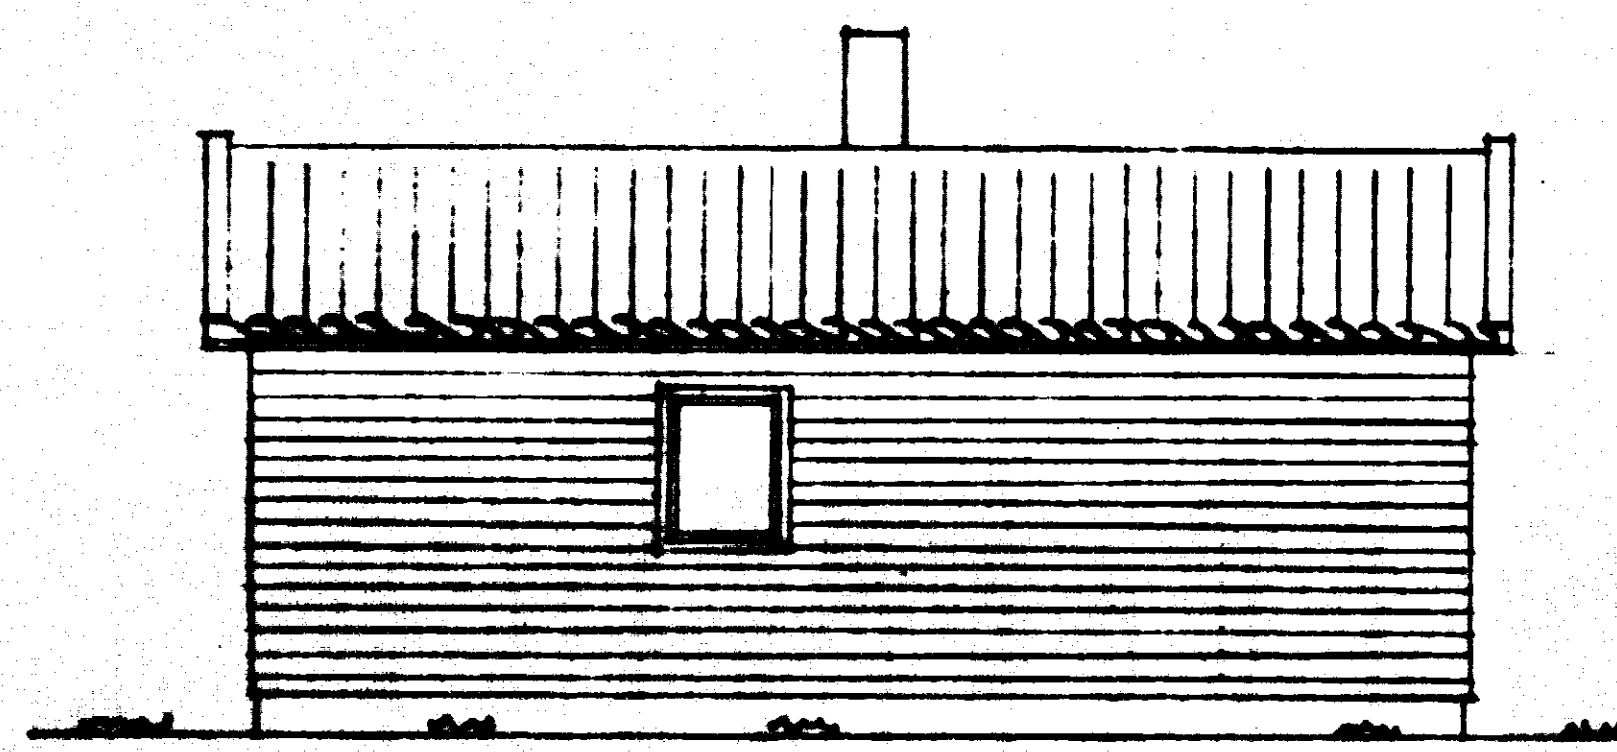


REAR

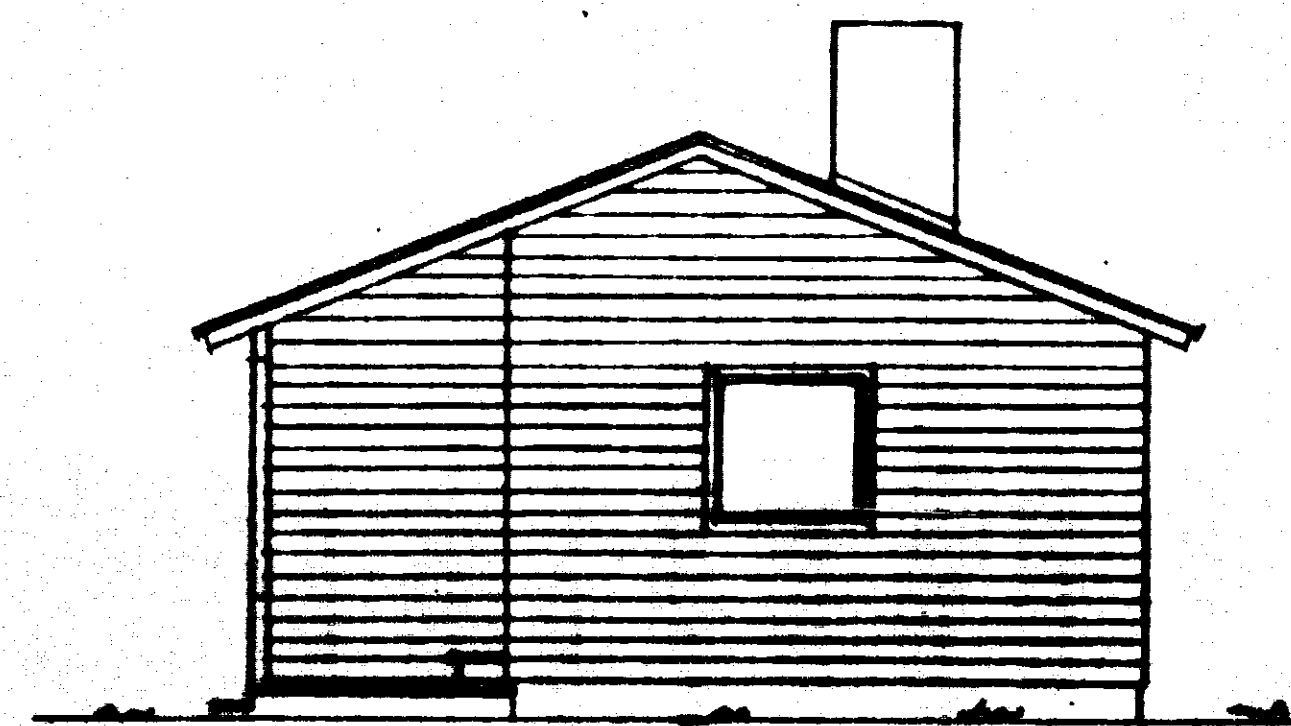



SIDE

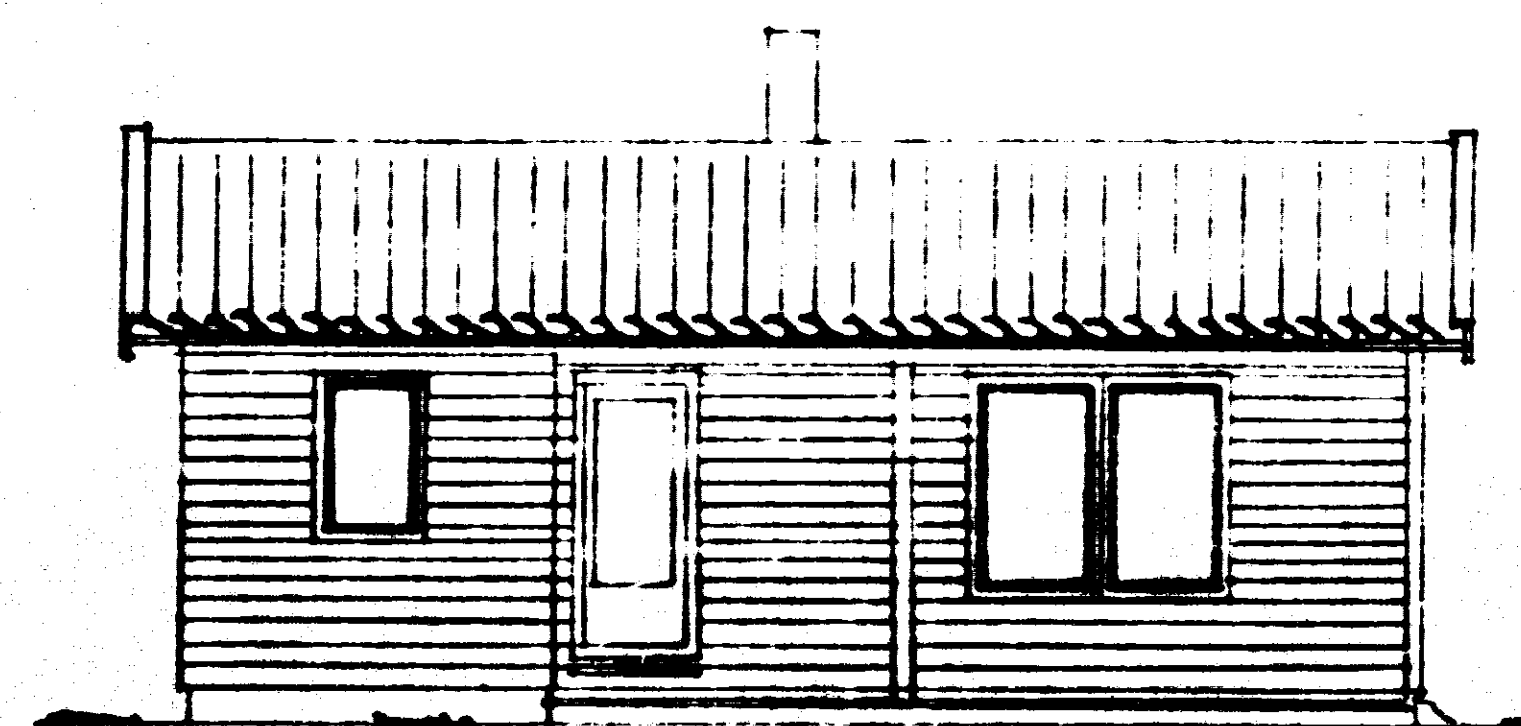


FRONT

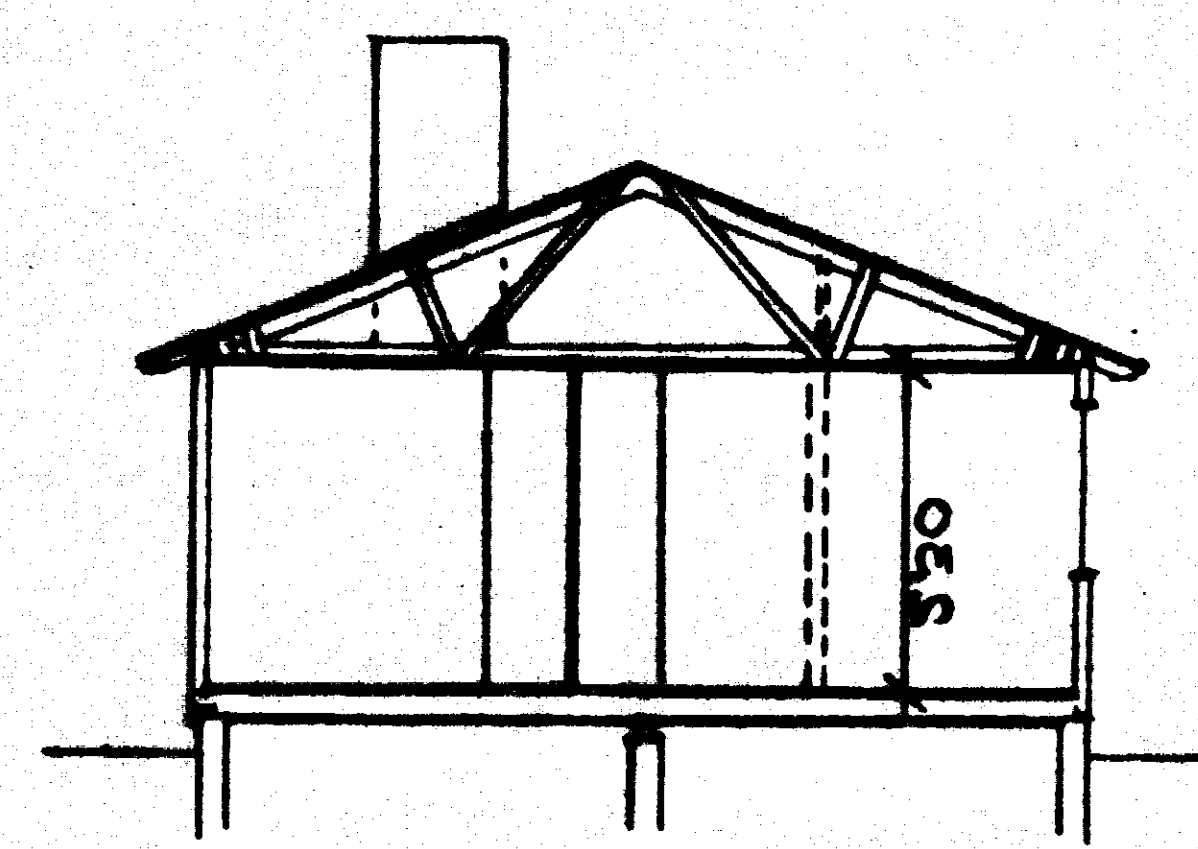

SECTION

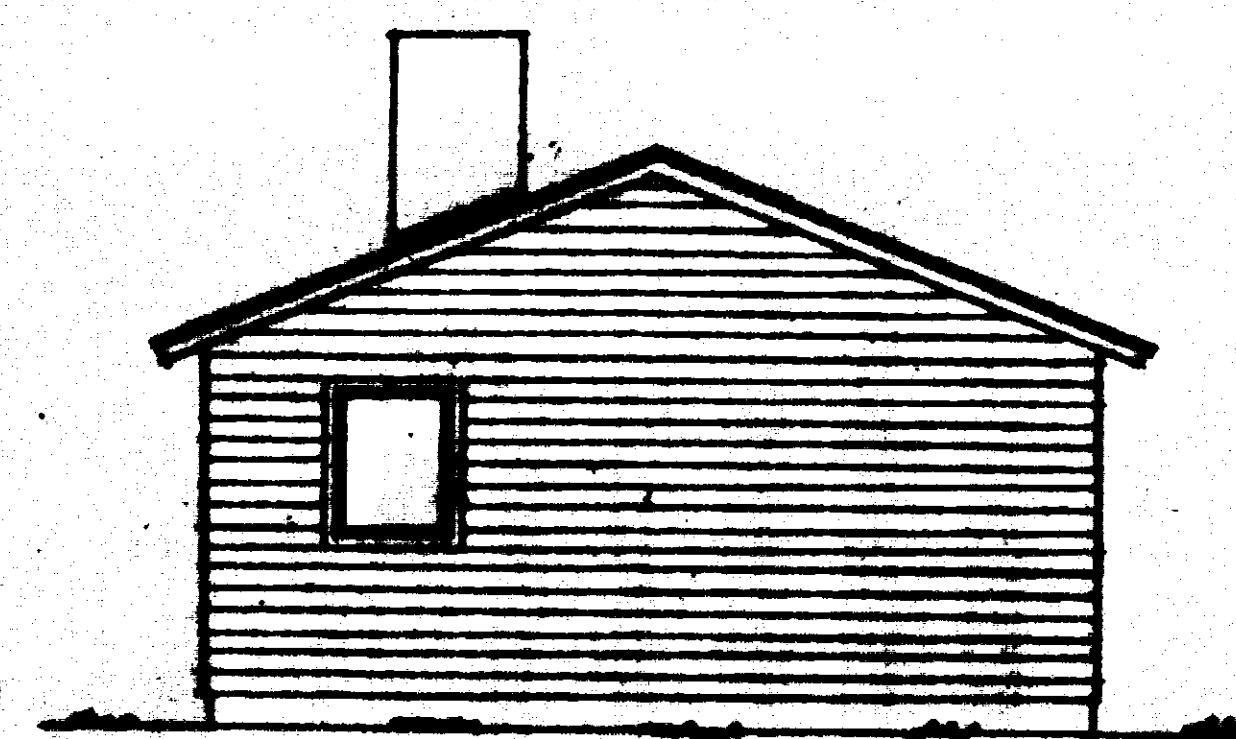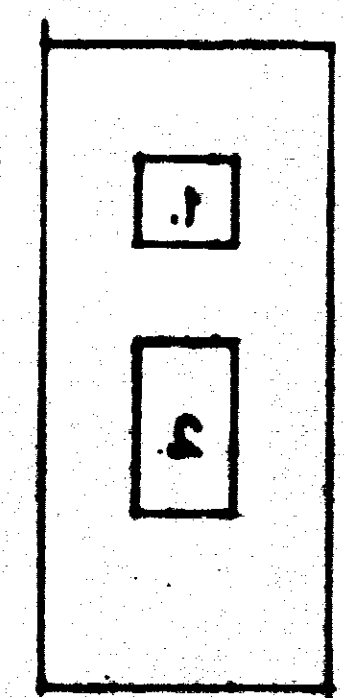

SIDE

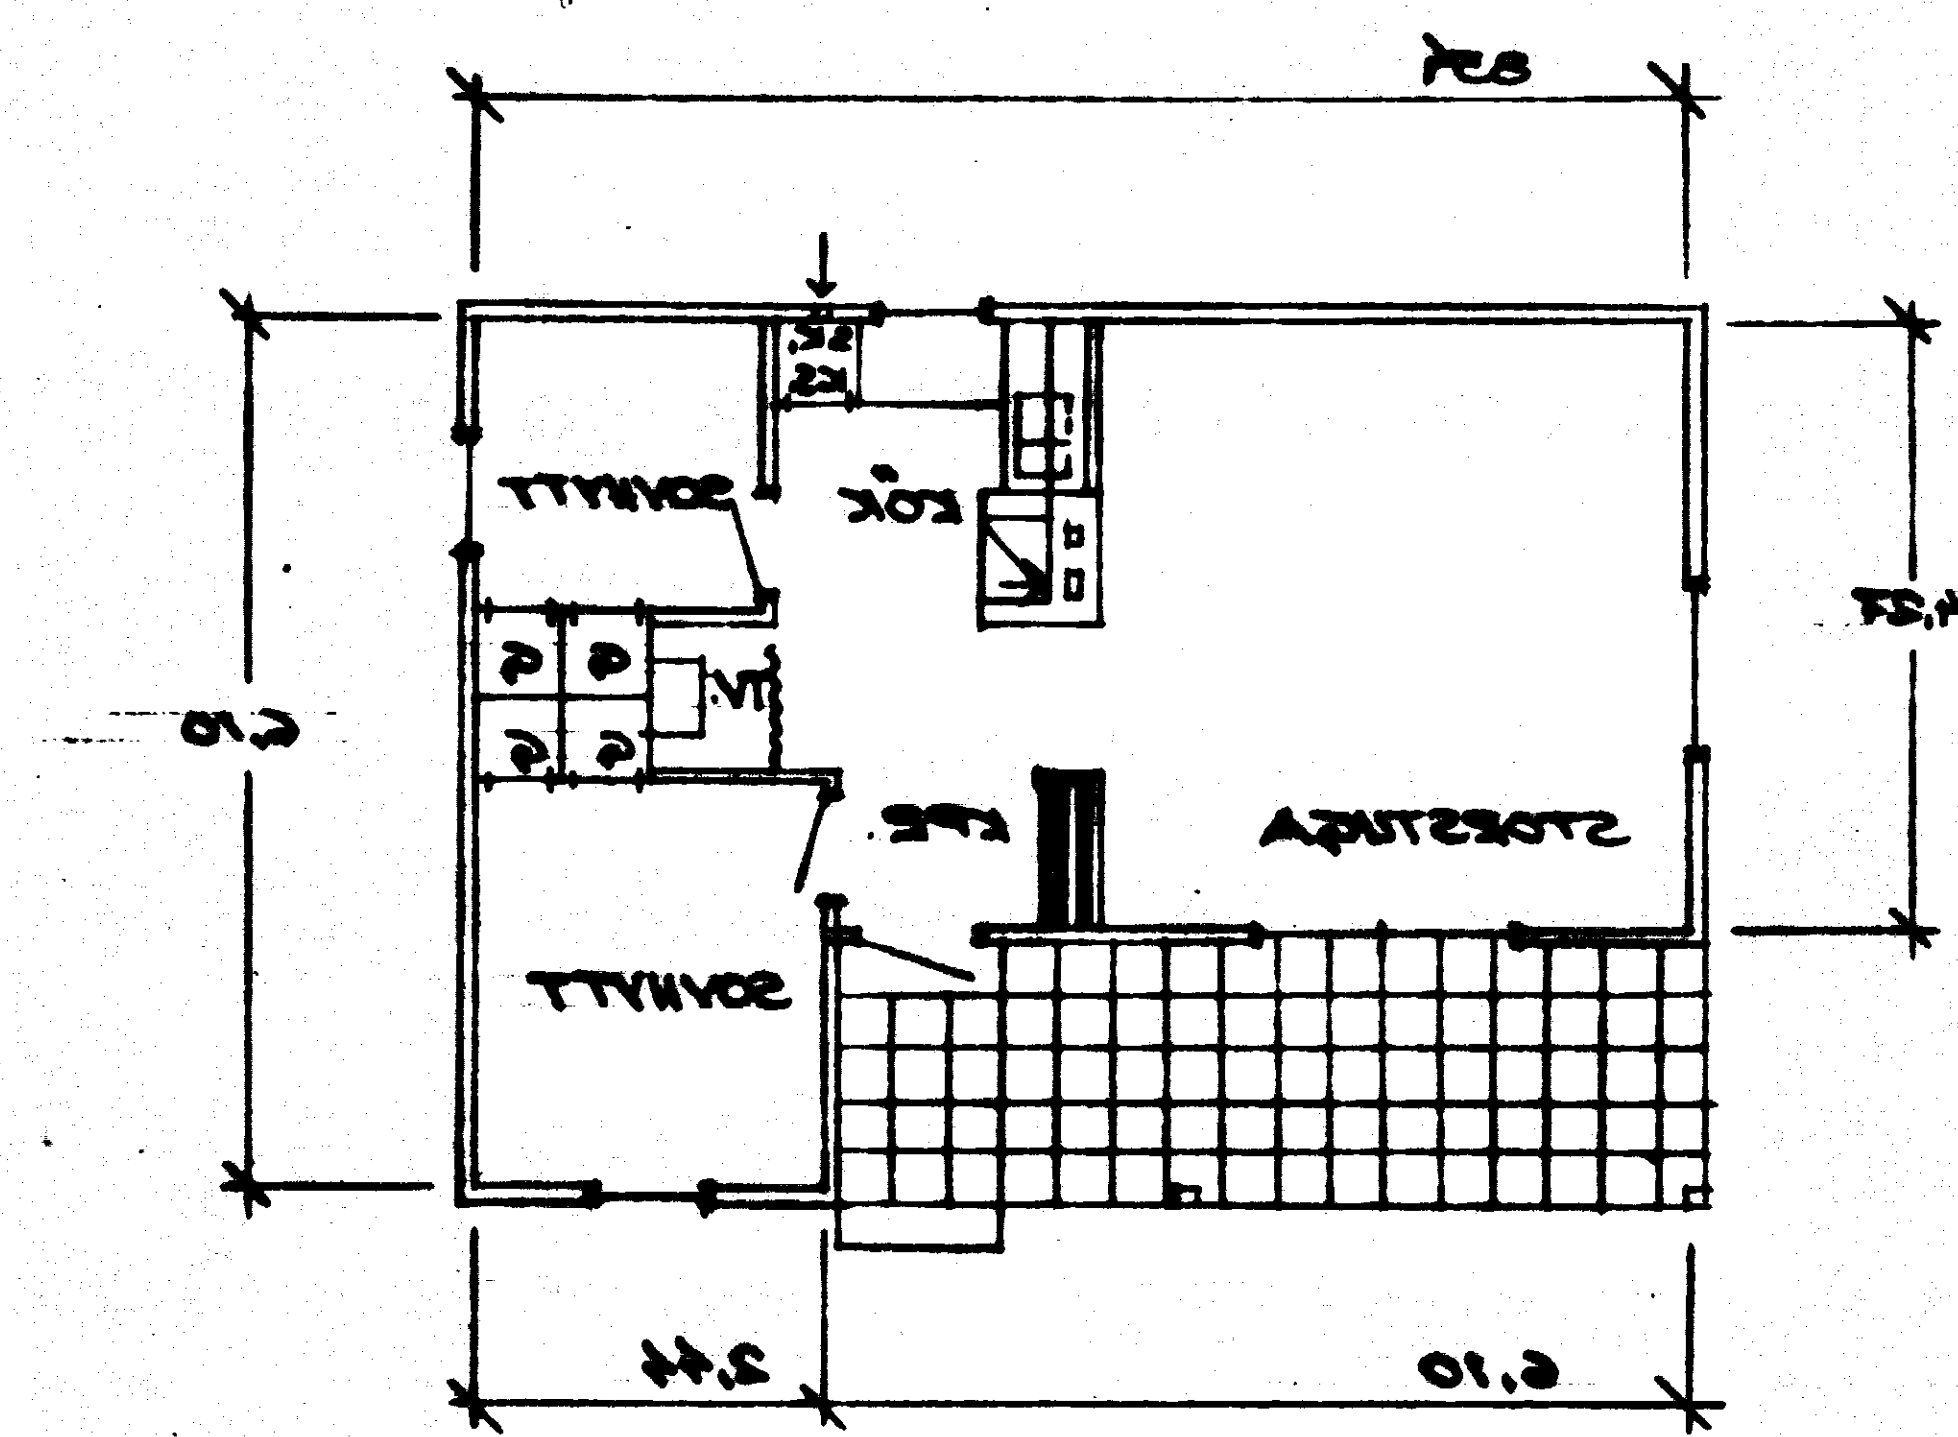

PLAN

STOCKHOLM DEN 24 2 61
SCALE 1:100
TYPE 40

STOCKHOLM DEN 24 2 61
SCALE 1:100
TYPE 40

STOCKHOLM DEN 24 2 61
SCALE 1:100
TYPE 40